	\	,				
					<u>}</u>	
		۲	N		+	-
PROPOSE KITCHEN TO SERVICE THE MEETING SPACE 2						
PROPOSE ADORATION CHAPEL WITH INTERNAL AND EXTERNAL ACCESS. CHAPEL LIT FROM INSIDE WITH INDIRECT LIGHT	CHURCH BO	OUNDARY	·····			
EXTENT OF EXISTING BUILDING SHOWN DASHED IN RED						
PROPOSE NEW ENTRY TO CARPARK ALLOWING DIRECT ACCESS TO MEETING ROOMS	\ \ \					
PROPOSE LOCATION OF RECONCILIATION ROC AWAY FROM NOISY WORKING AREAS WITH OUTLOOK INTO NEW GARDEN	<u>``</u> MC `` ─					
HIGH LEVEL WINDOWS SHOWN DASHED	· 					CLNRS ACCESSIBLE 4m2 TOTLET 5m2
PROPOSE WESTERN ADDITION FOR ACCESSIBLE TOILET, CLEANERS ROOM, WORKING SACRISTY AND STORE ROOM						WORKING SACRISTY 20m2
REMOVE EXISTING RECONCILIATION ROOM, WORKING SACRISTY AND STORE TO ALLOW FO NORTHERN ADDITION. PROPOSE LOCATION O WALLS, WINDOWS AND DOORS TO WORSHIP	DR F					
GATHERING SPACE 2 AND MEETING ROOMS T 'OPEN UP' (OPERABLE WALLS) TO CREATE ONI LARGE OVERFLOW SPACE. OPPORTUNITY TO HAVE SEATING AND THE LIKE IN THIS SPACE						STORE 58m2
RELOCATE EXISTING MECHANICAL PLANT	55.00					ECH ANT
MODIFY THE WORSHIP SPACE TO MAXIMISE PARTICIPATION IN ALL LITURGICAL CEREMONIES BY MOVING THE SANCTUARY FURTHER WEST AND RECONFIGURING THE PEWS TO ACCOMMODATE MORE SEATING WITHIN THE WORSHIP SPACE.	TITLE BOUNDARY 8°01'20" 5		PRESBYTERY			SANCTU
			CONCRETE D	DRIVE		
			TITLE BOUNDARY 2	78°01'20" 180.00		
	_	~				


A3 EB AD ON STREET PARKING

FPPV ARCHITECTURE 76 Hoddle Street, Abbotsford VIC 3067 03 9854 6400 - Tel www.fppv.com.au

CLIENT'S LOGO

© COPYRIGHT FPPV PTY LTD This document and all related documents pertaining to the contents of this document are protected under the Copyright Act 1968 (Cth). These documents shall not be reproduced or distributed without written consent from an authorized representative of 'FPPV Pty Ltd'.

CLIENT ST CATHERINE OF SIENA PARISH

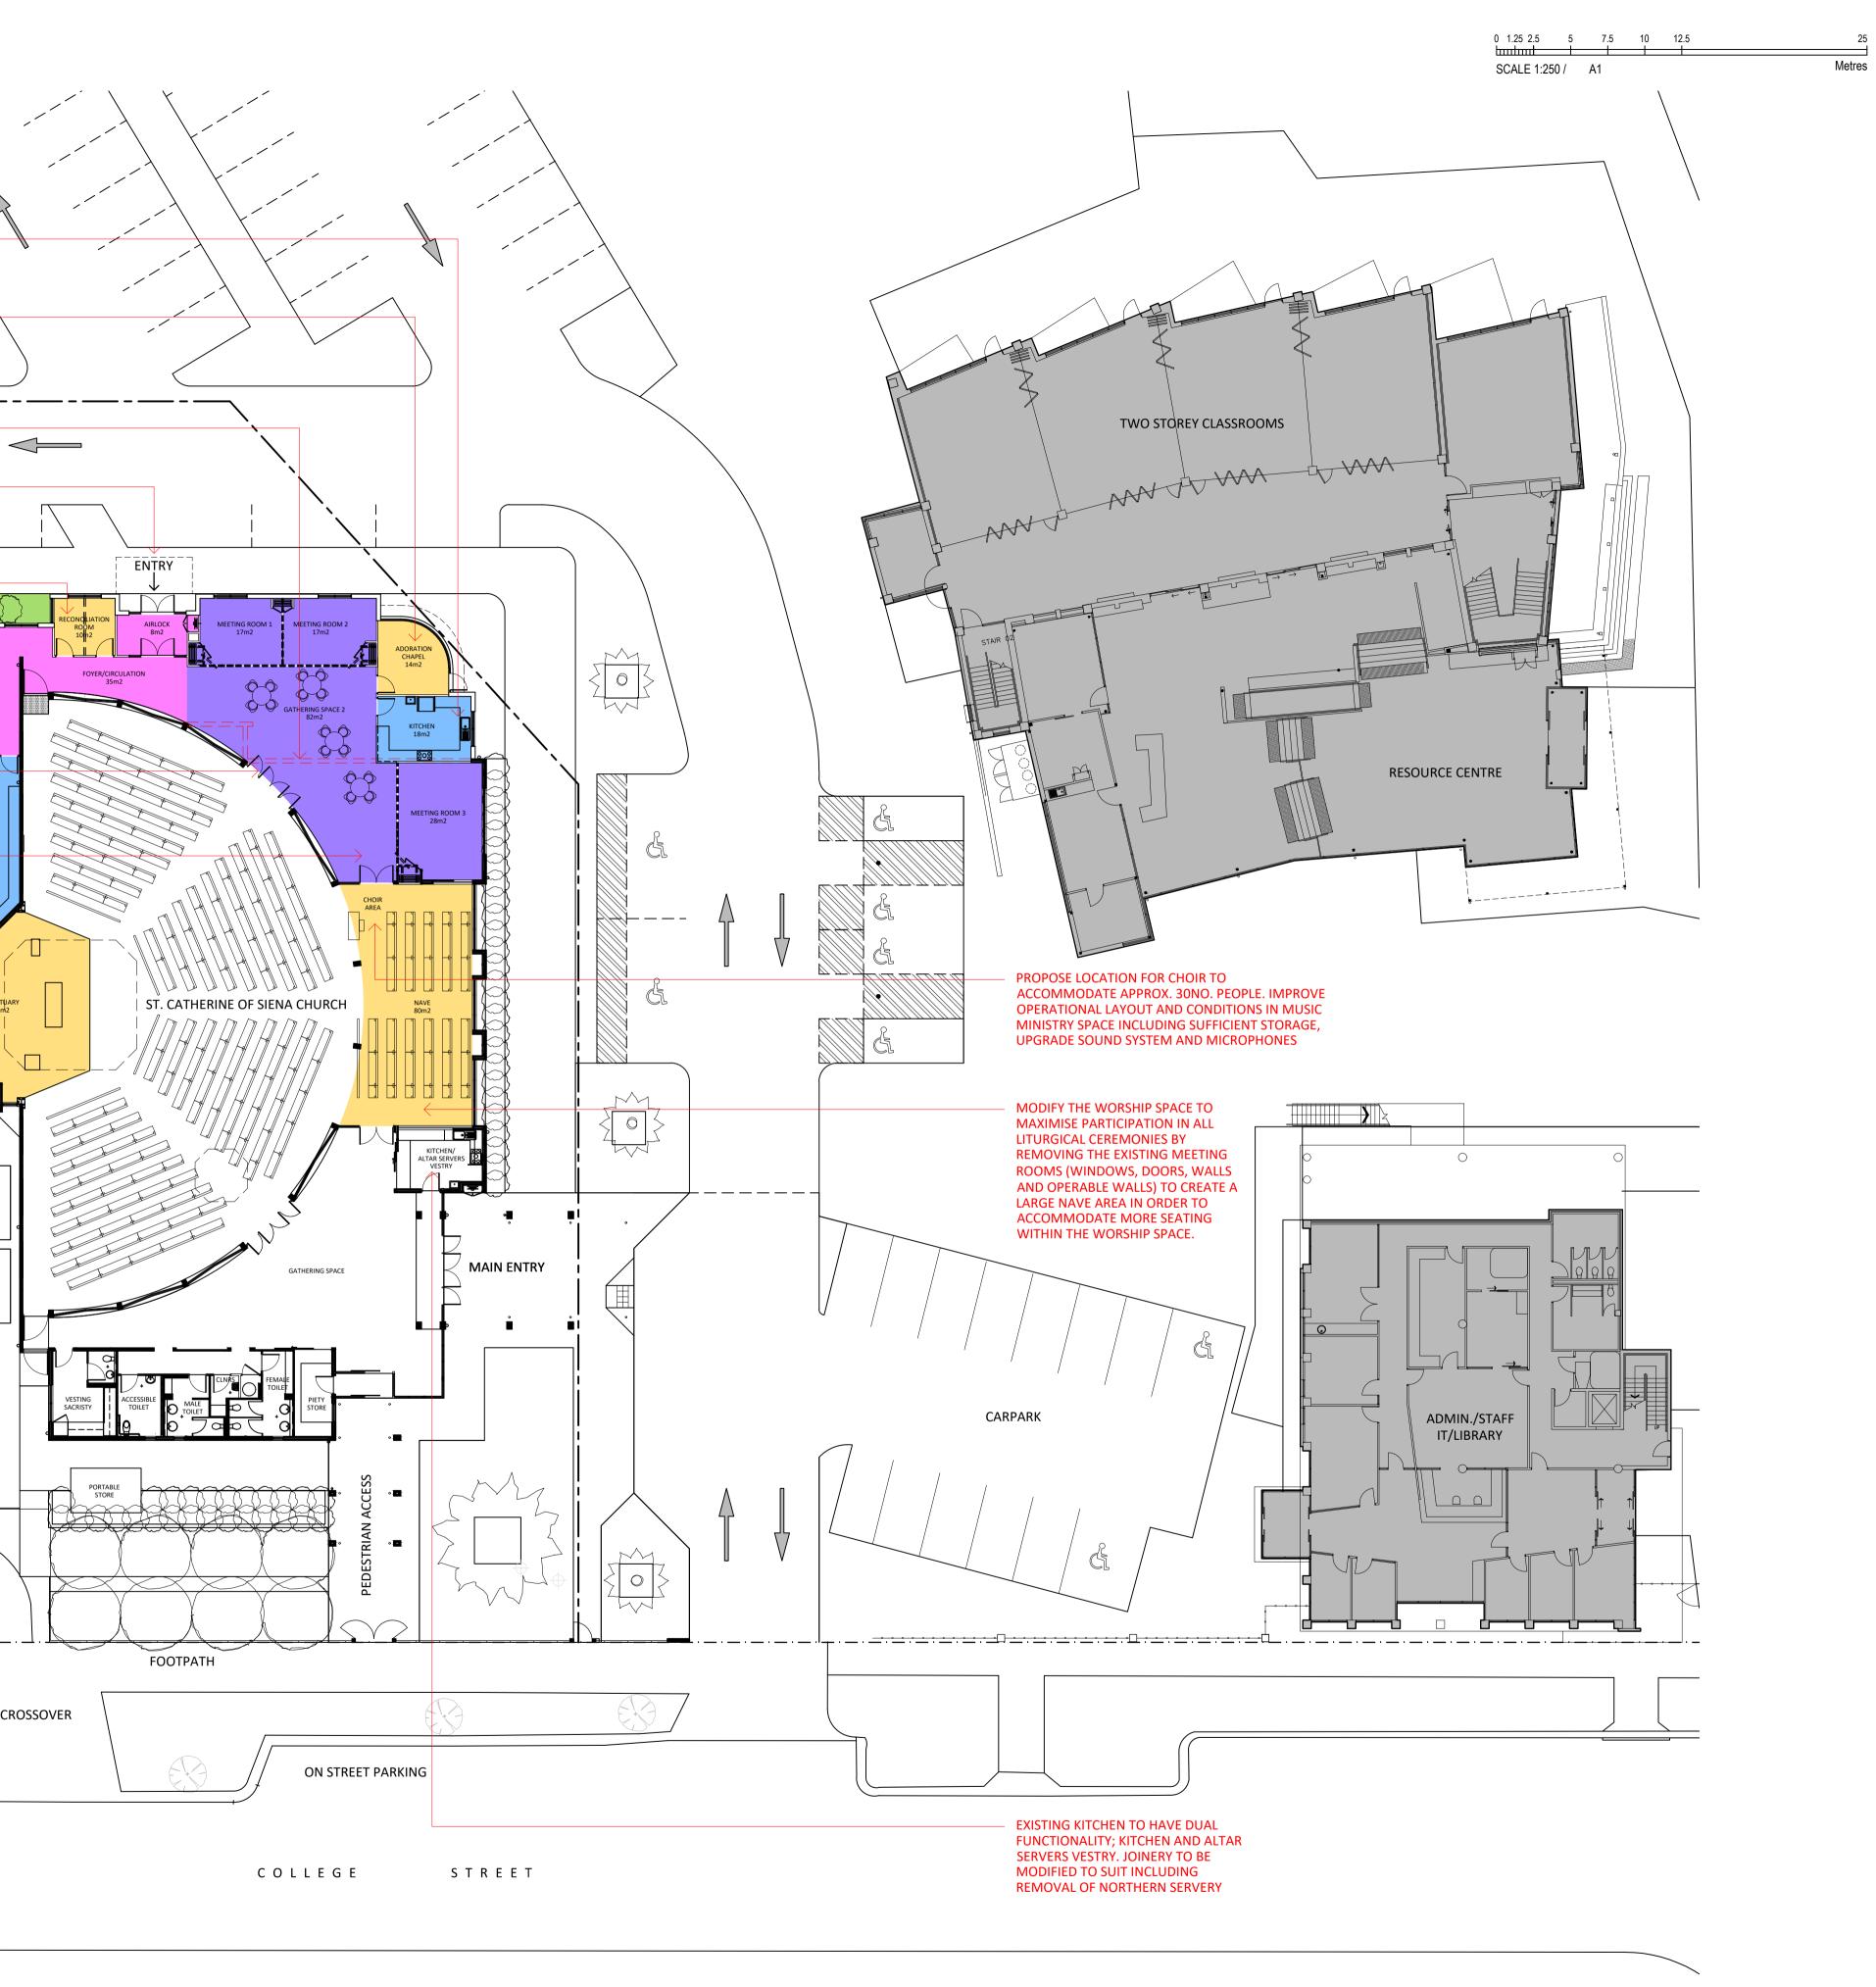

PROPOSED SITE PLAN

PROJECT TITLE FACILITIES MASTER PLAN PROJECT ADDRESS 28 COLLEGE STREET, CAROLINE SPRINGS VIC 3023

PROJECT CAPTAIN VN DRAWN VN CHECKED BY PV

REVISION

Ε

SCALE & SHEET SIZE 1:200 @ A1 PLOT DATE 15.11.2023 PROJECT NO. 42062

